


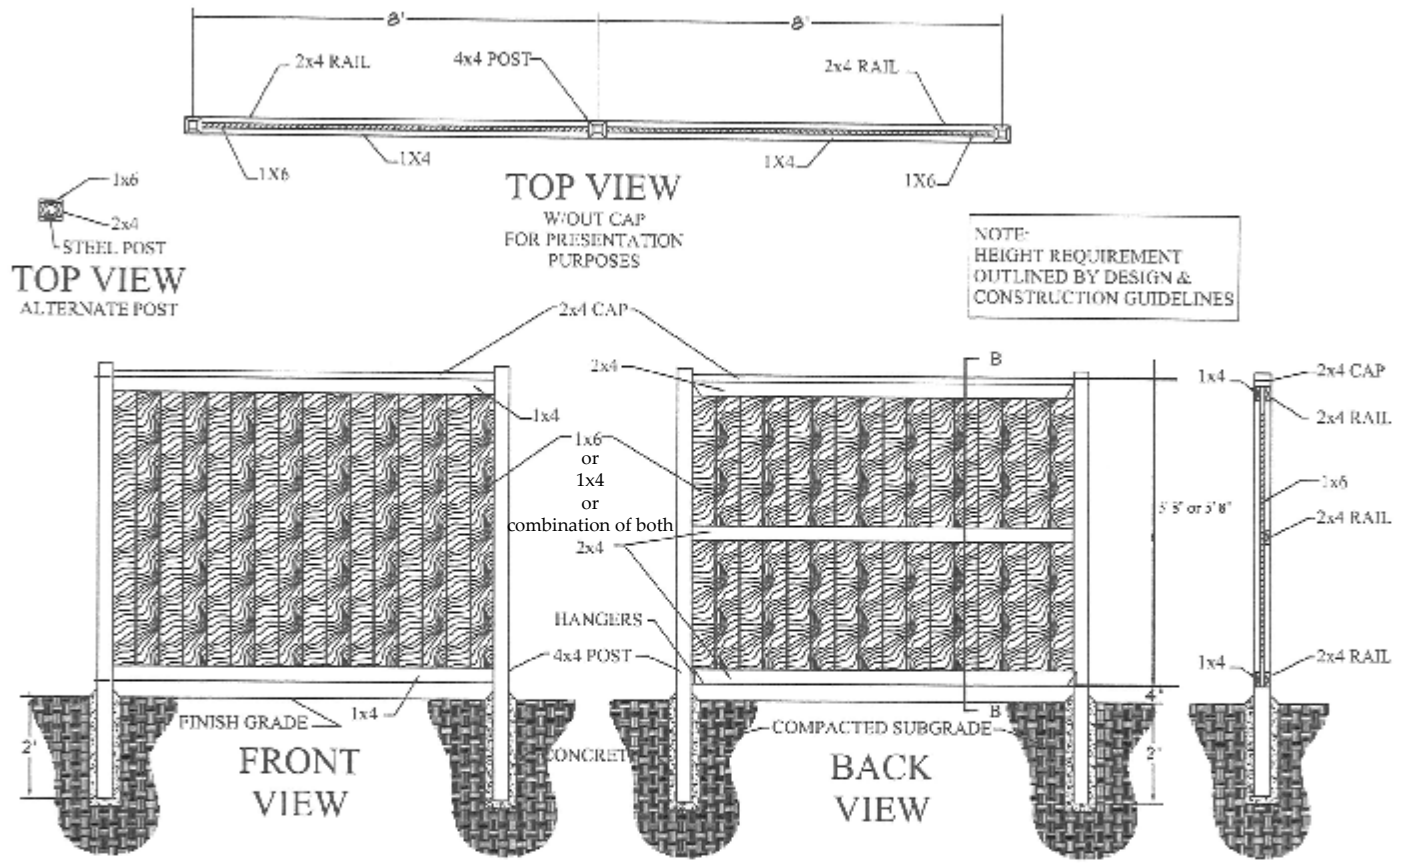

Solid Design Fence Plan




**GOOD NEIGHBOR/PERIMETER
DOUBLE RAIL**

SECTION B

SCALE: 3/8" = 1'

Open Design Fence Plan

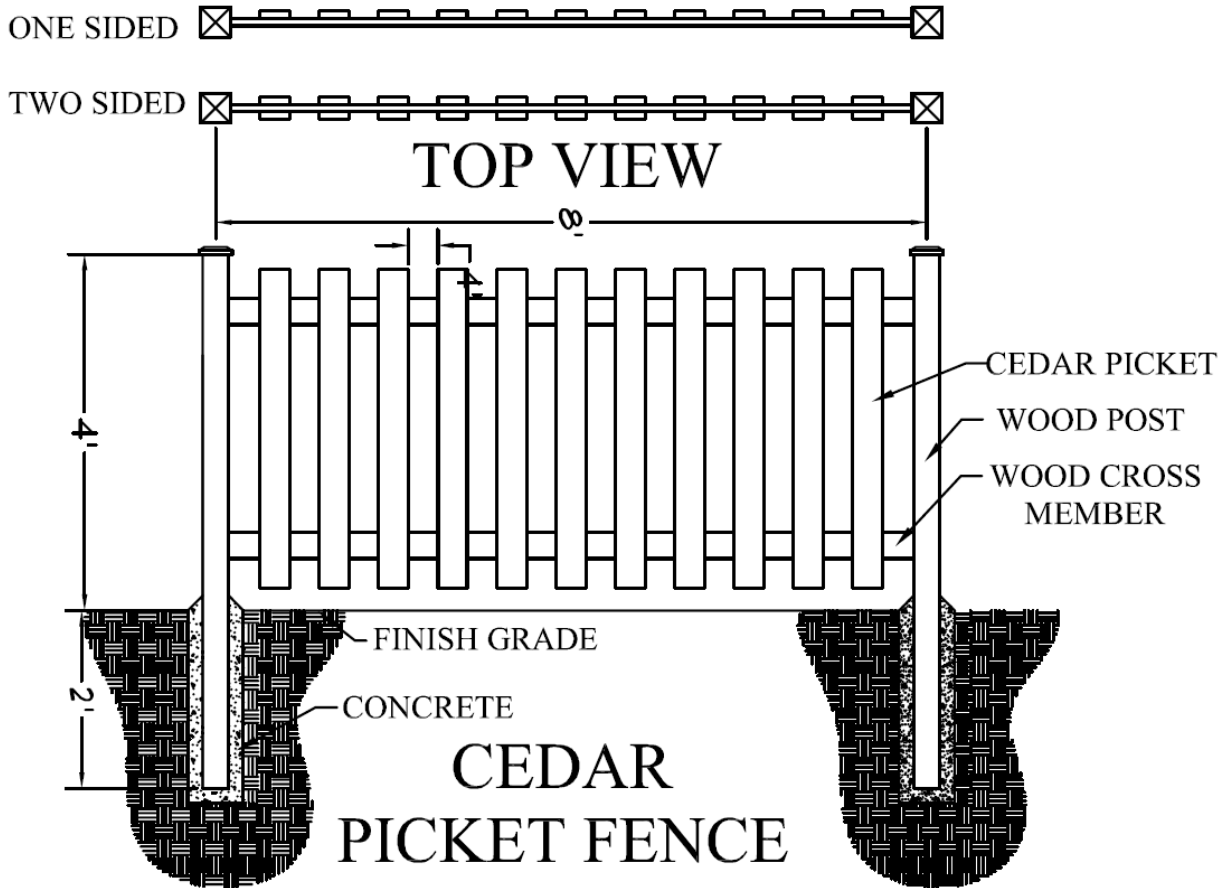

Approved Fence Stain Color

Natural or Approved.